


# DOWNTOWN DEVELOPMENT AUTHORITY CITY OF CHARLOTTE, MICHIGAN

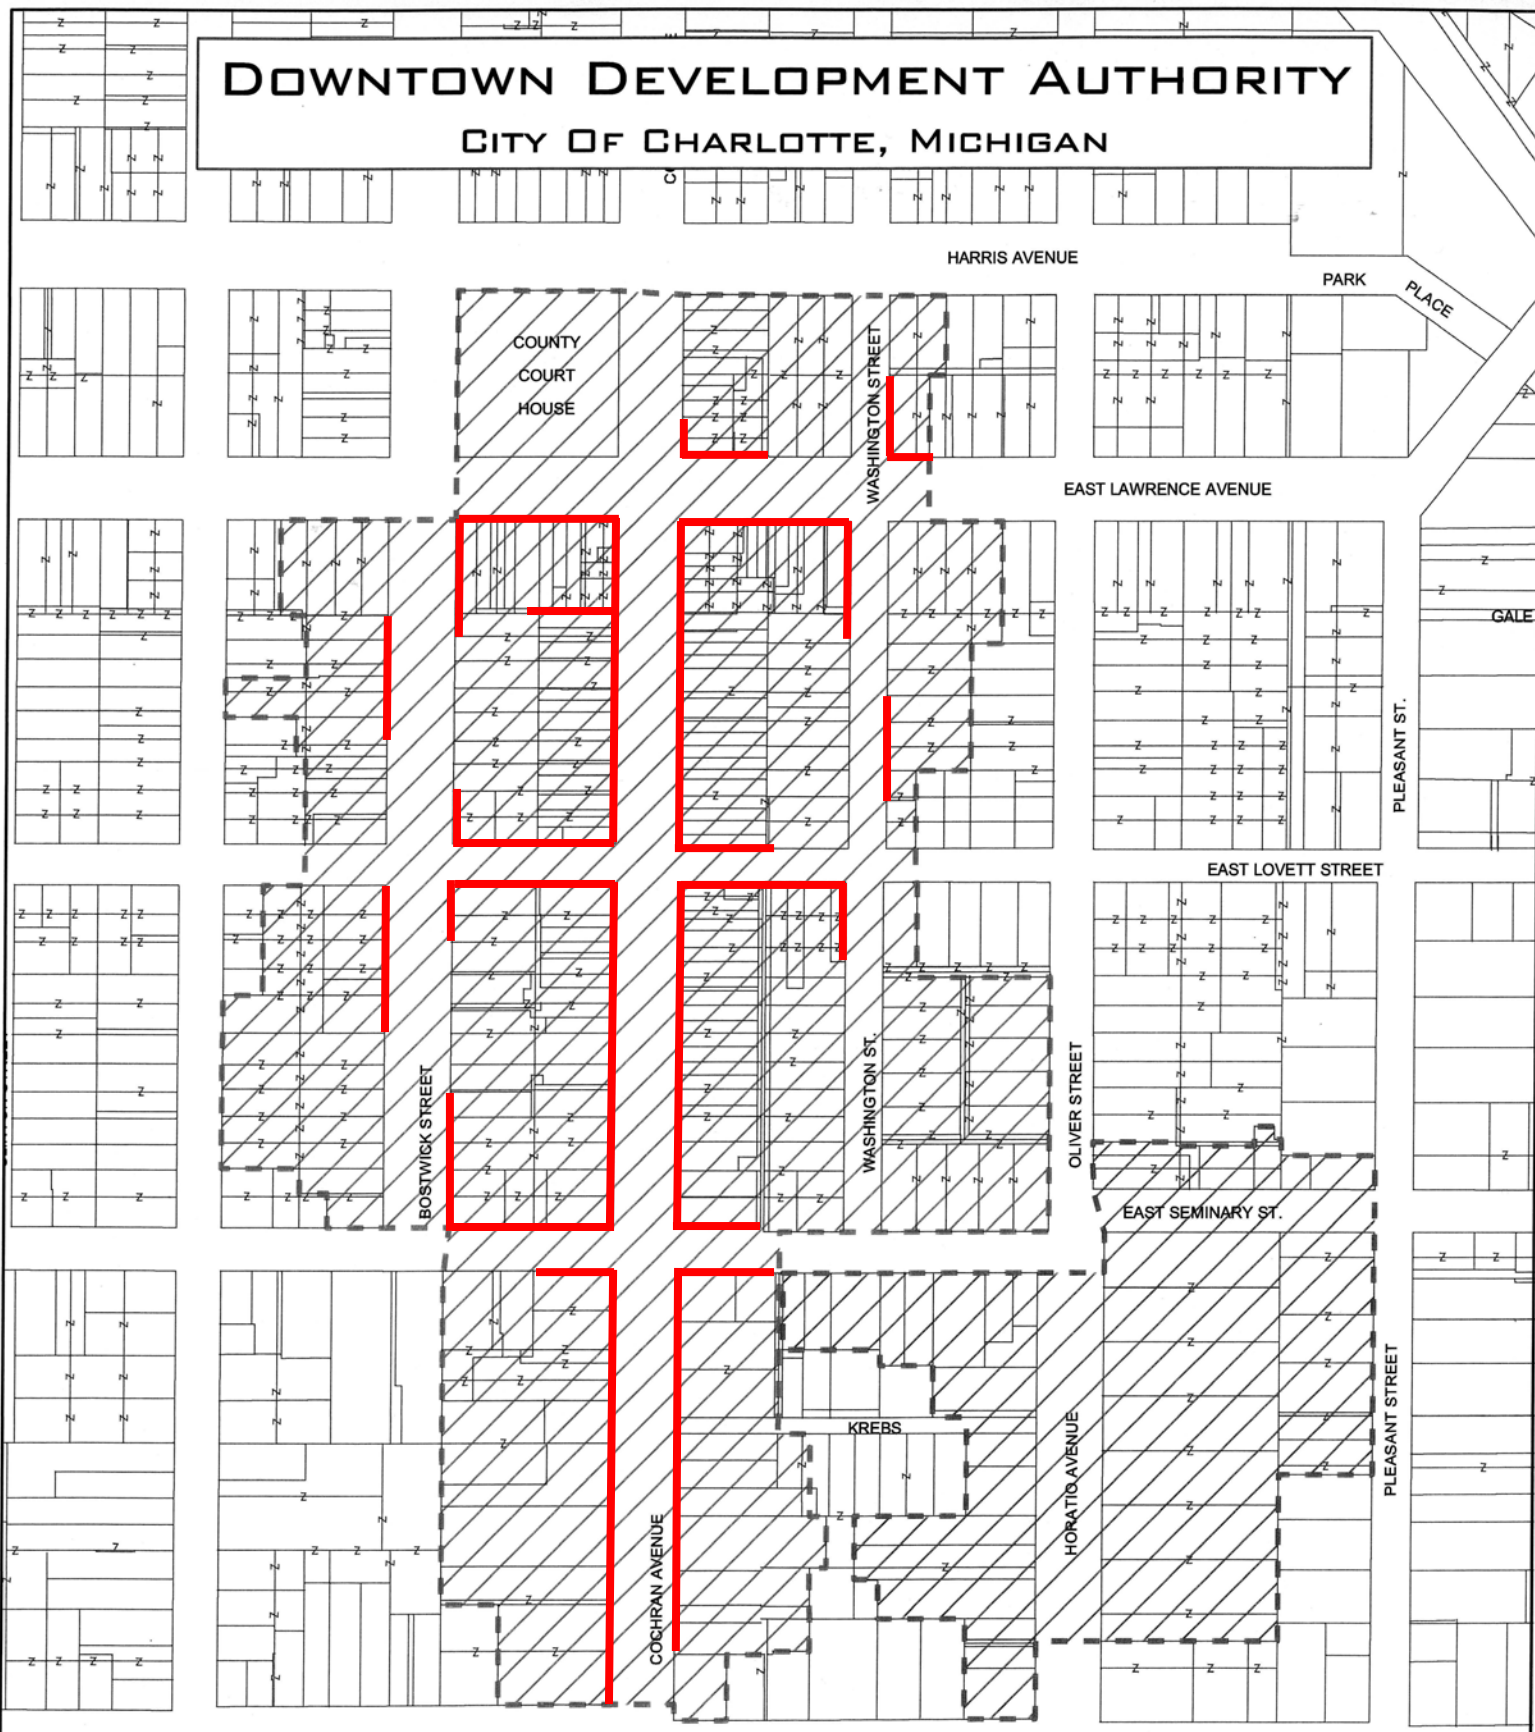

**SIDEWALK SNOW  
REMOVAL AREA**

**ASSESSMENT AREA IS RED**

1 INCH EQUALS 300 FEET

